
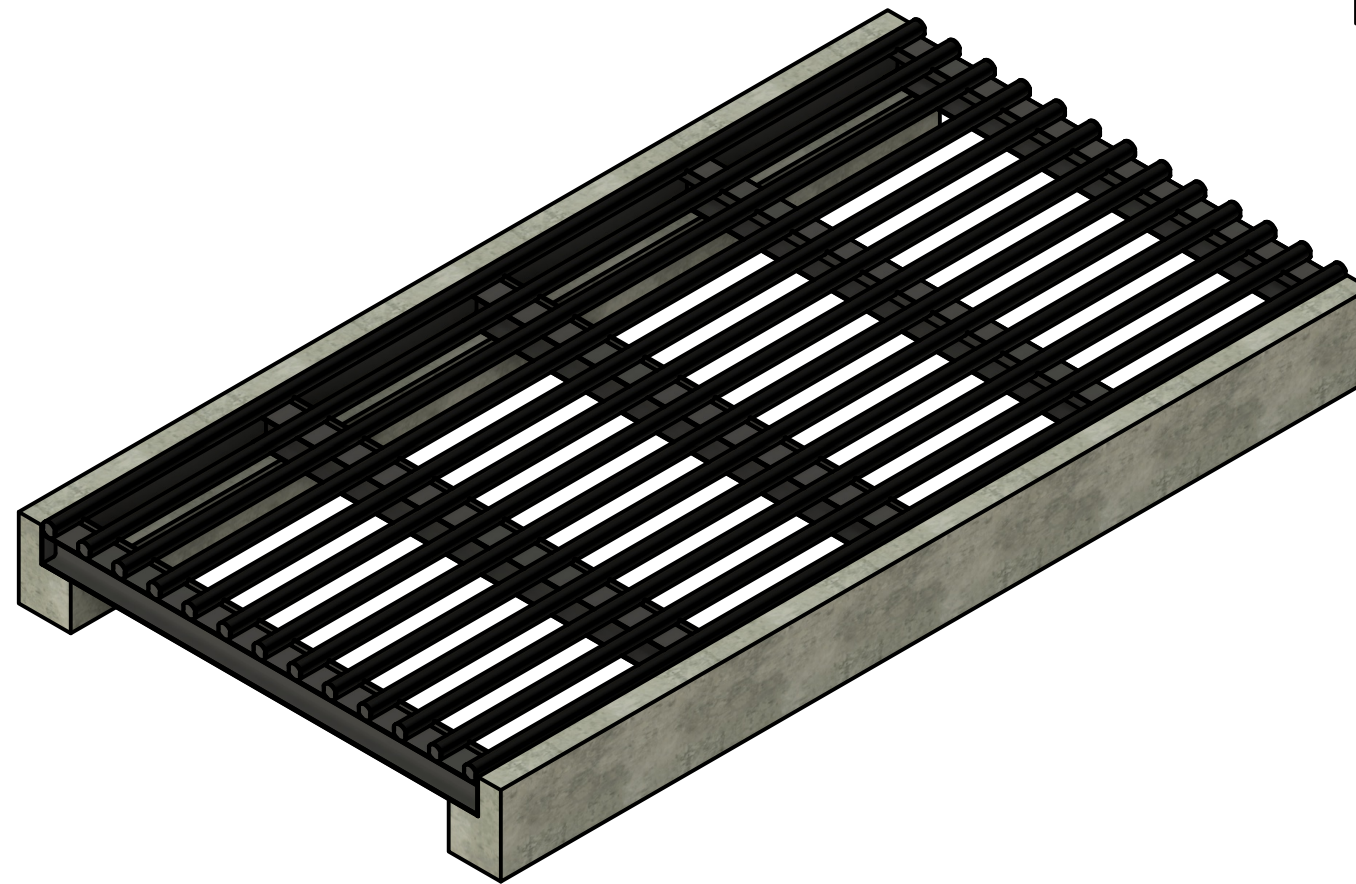
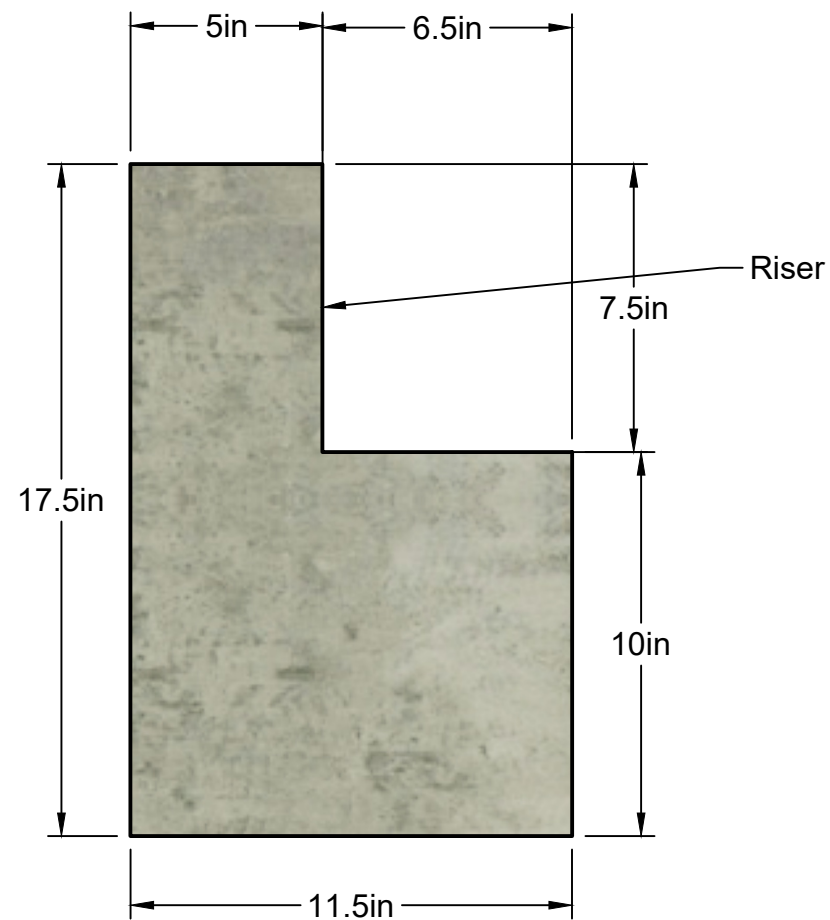


Cattle Guard Concrete Base 7.5 Inch Riser

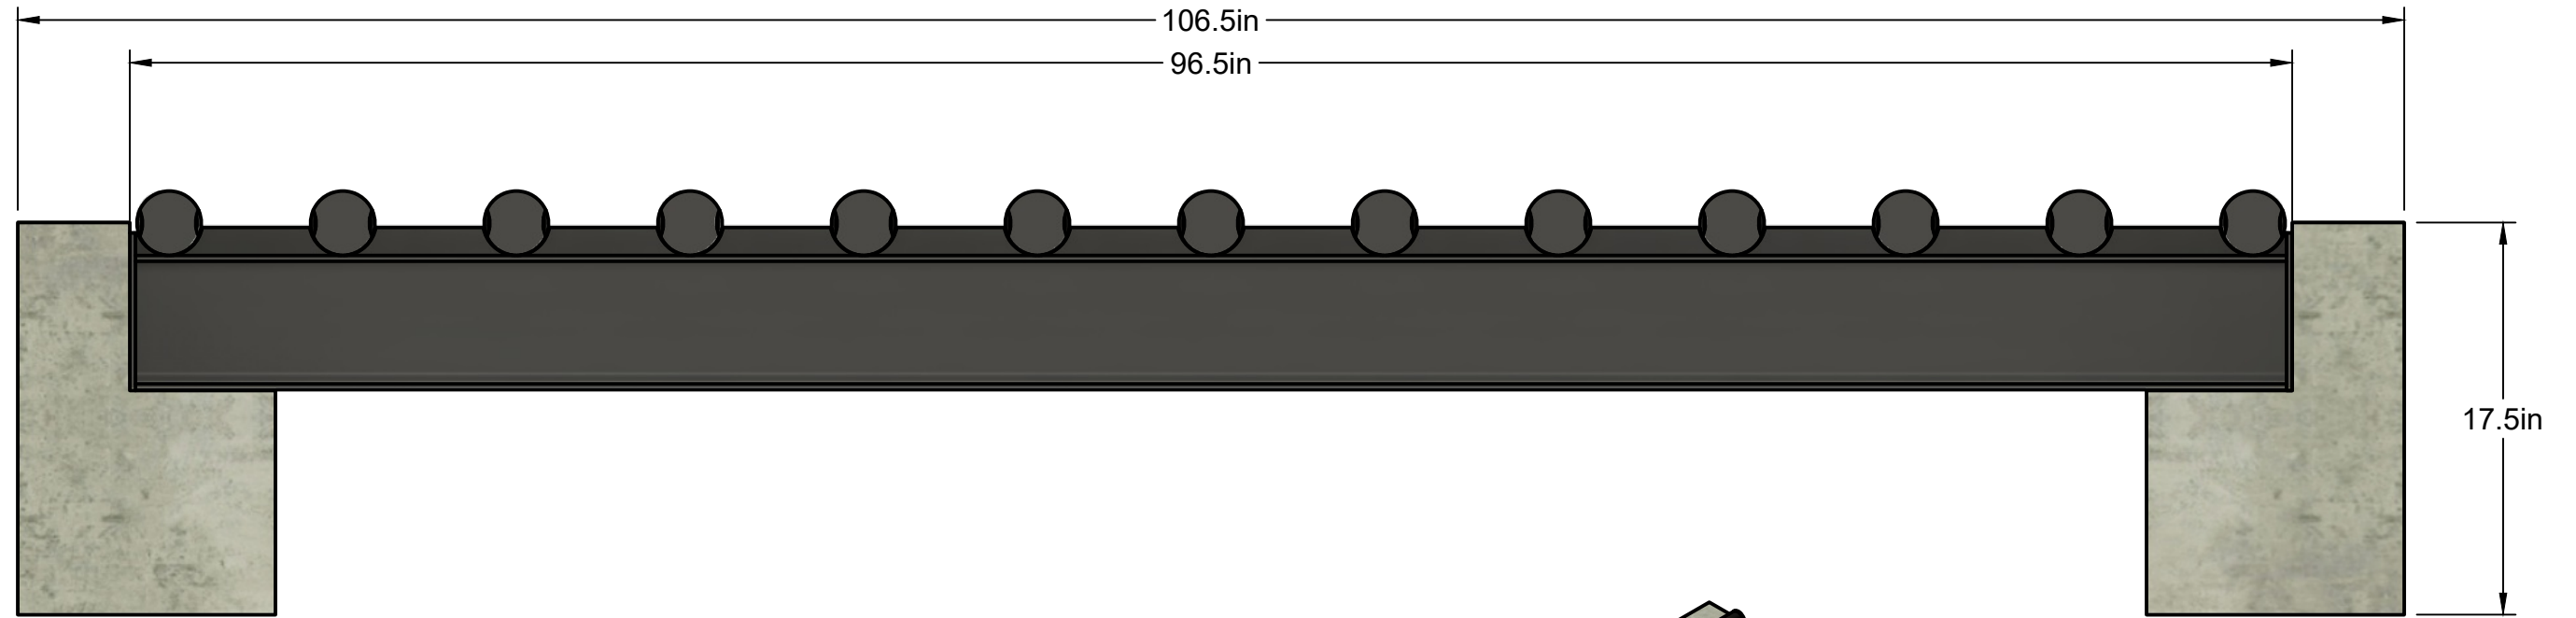

Length	lb per set
20'	6,100lb
18'	5,490lb
16'	4,880lb
14'	4,270lb
12'	3,660lb
10'	3,050lb
8'	2,440lb
6'	1,830lb

JB PIPE MFG